



Hajj Conference & Exhibition 2026

Jeddah Superdome

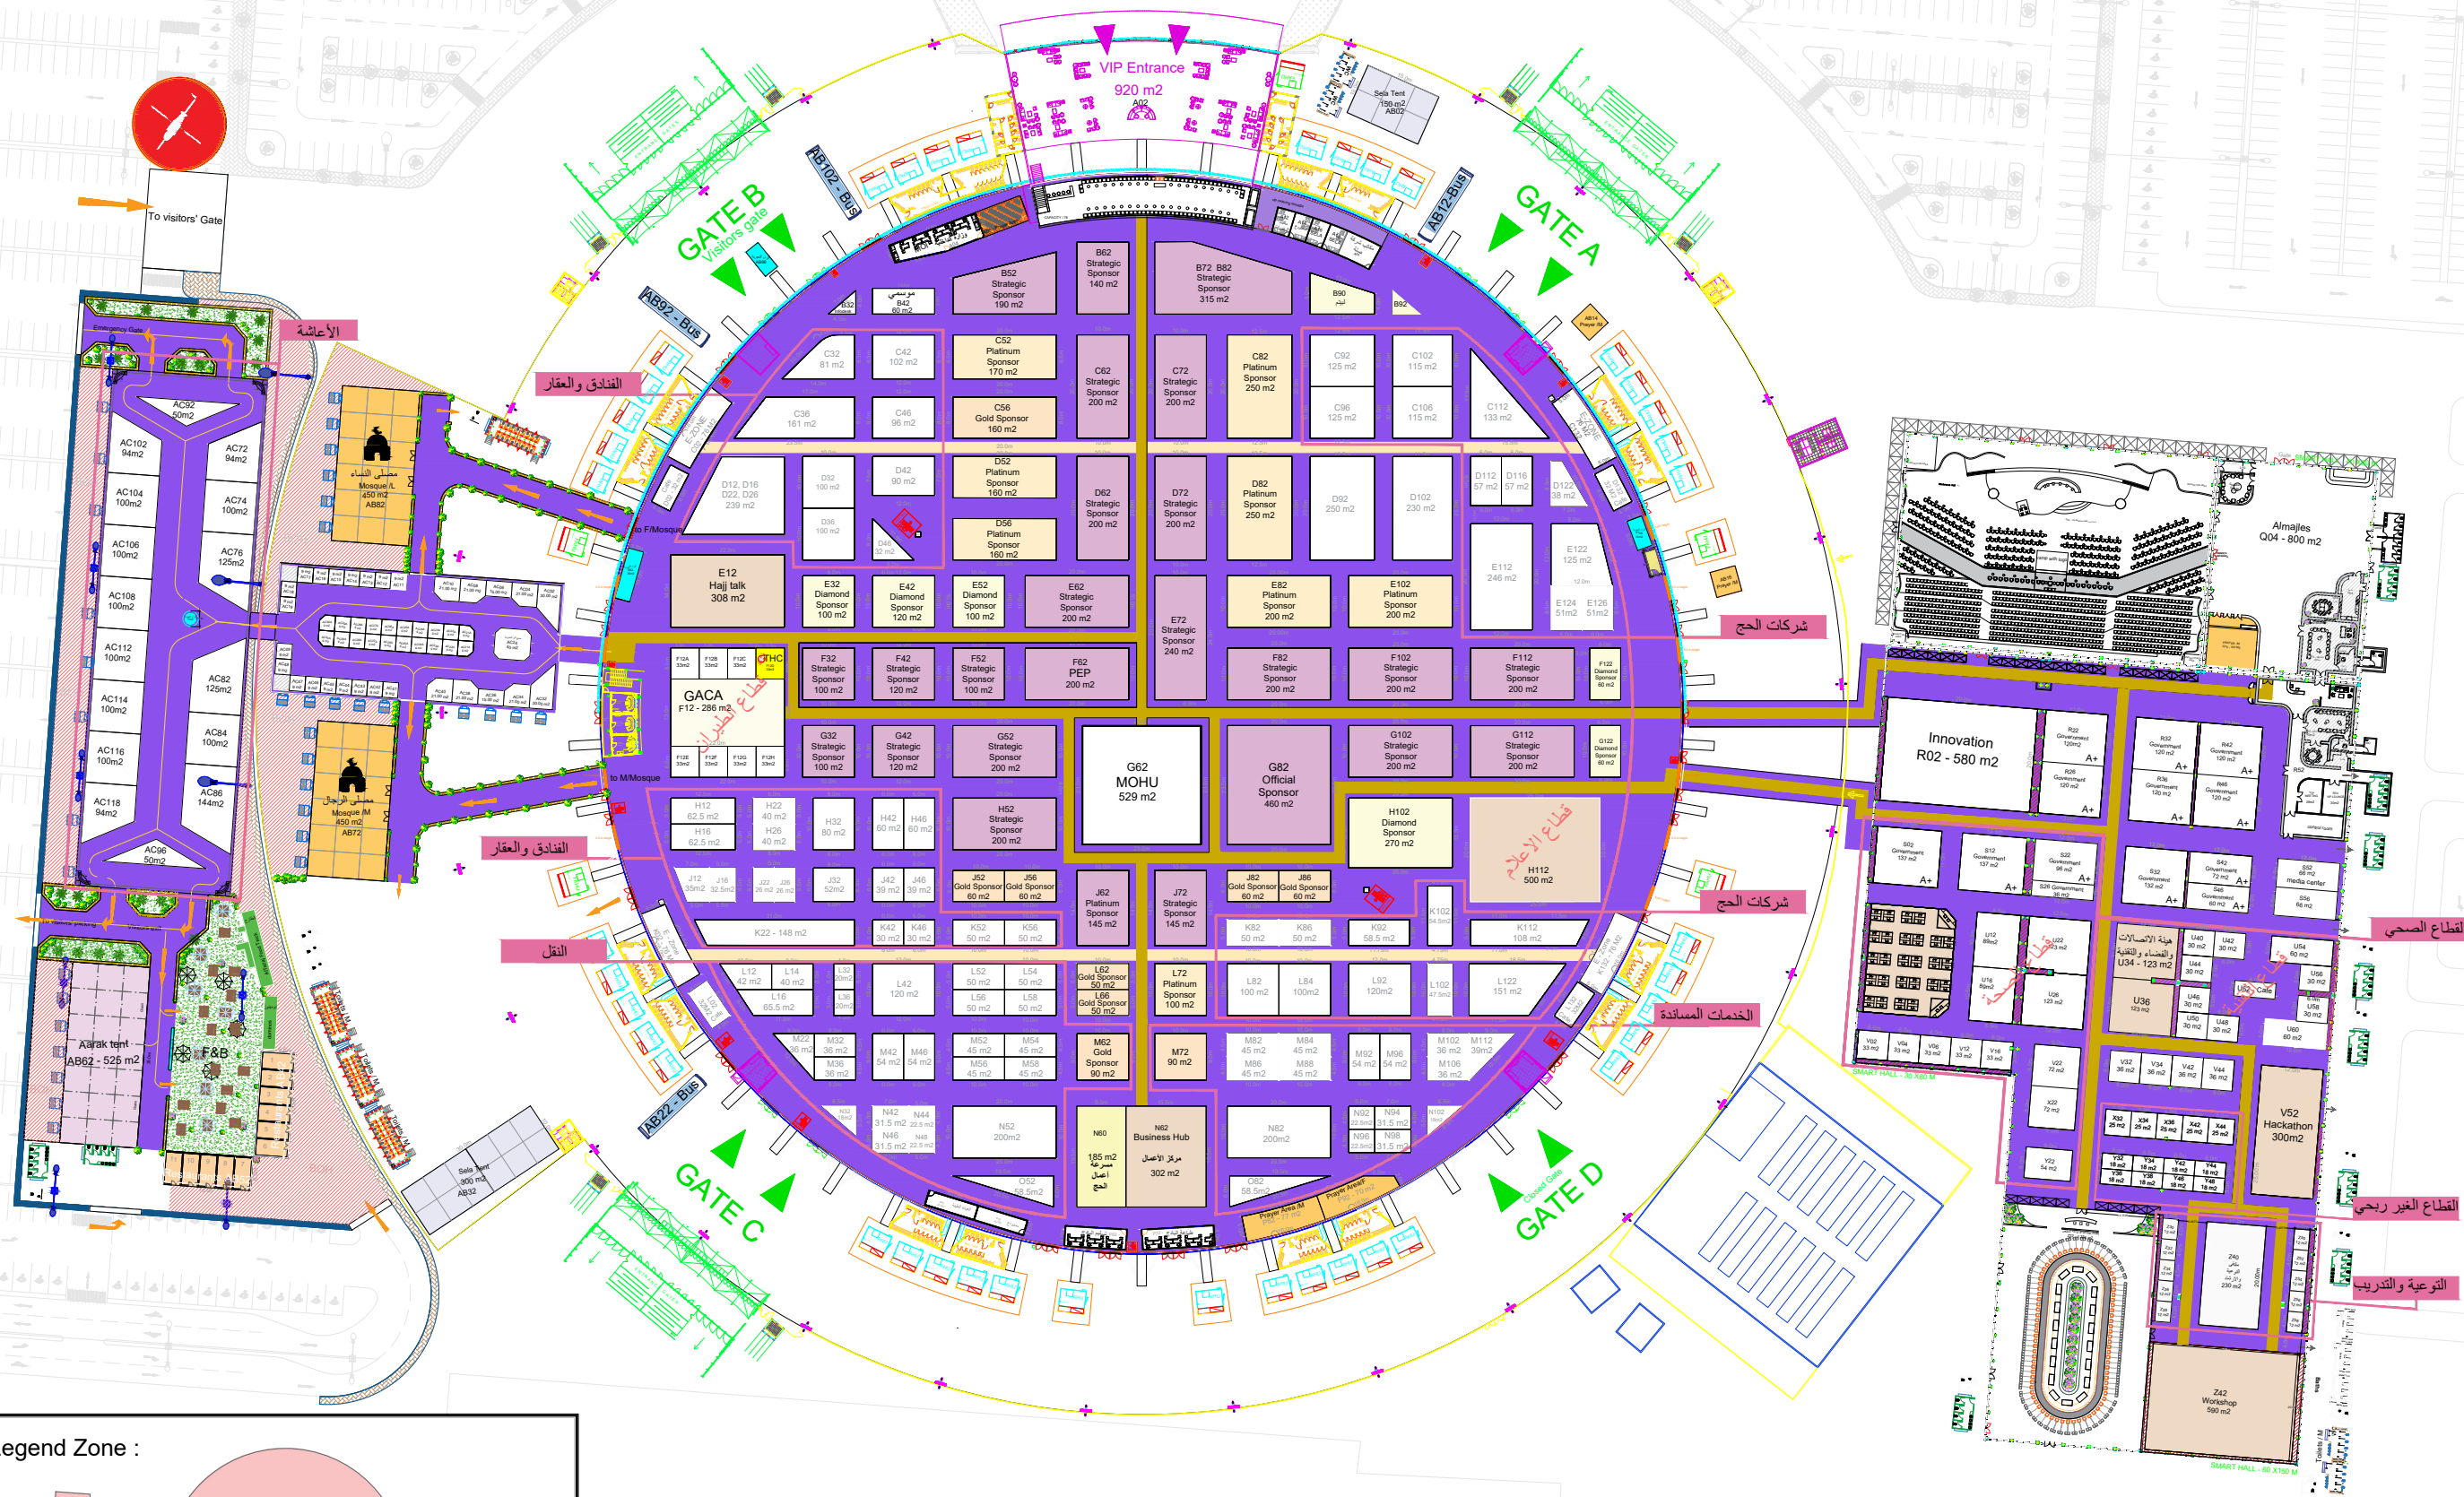

- This drawing is issued by Sela and shall be considered as reference document.
- This drawing to be developed by the responsible stakeholder, then to be coordinated and reviewed by the consultant.
- All works shall be developed and comply with consultant technicalities & approved standards.
- No alterations to this drawing are allowed without Sela approval.
- This drawing is the basis and reference for any other party who will develop subsequent technical designs.

REV. NO.	DATE	DESCRIPTION		BY
00	DATE	DES		BY
STATUS	NAME		INITIALS	INITIALS
DESIGNED	Arif Alhamdani		A.A	11-Aug-2026
CHECKED	Amjad Alhussini		A.HO	11-Aug-2026
CLIENT REVIEW	*****		*****	*****
APPROVED	*****		*****	*****

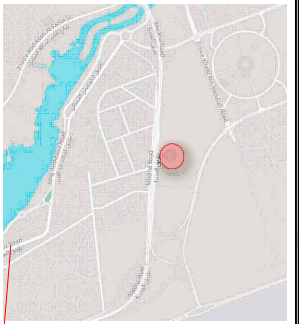





Hail Conference & Exhibition

SITE NAME Jeddah Superdome	PHASE na	BLOCK CODE na
DRAWING TITLE MP		
DRAWING NO. 1751_HCE_PHNA_ARC_MP_REV31	REV. 31	
SCALE FIT TO PAPER	DATE 11-AUG-2026	
ISSUED FOR DEVELOPMENT		SHEET NO. 01 OF 01