



Hajj Conference & Exhibition 2025
09 - 12 November, 2025
Jeddah Superdome

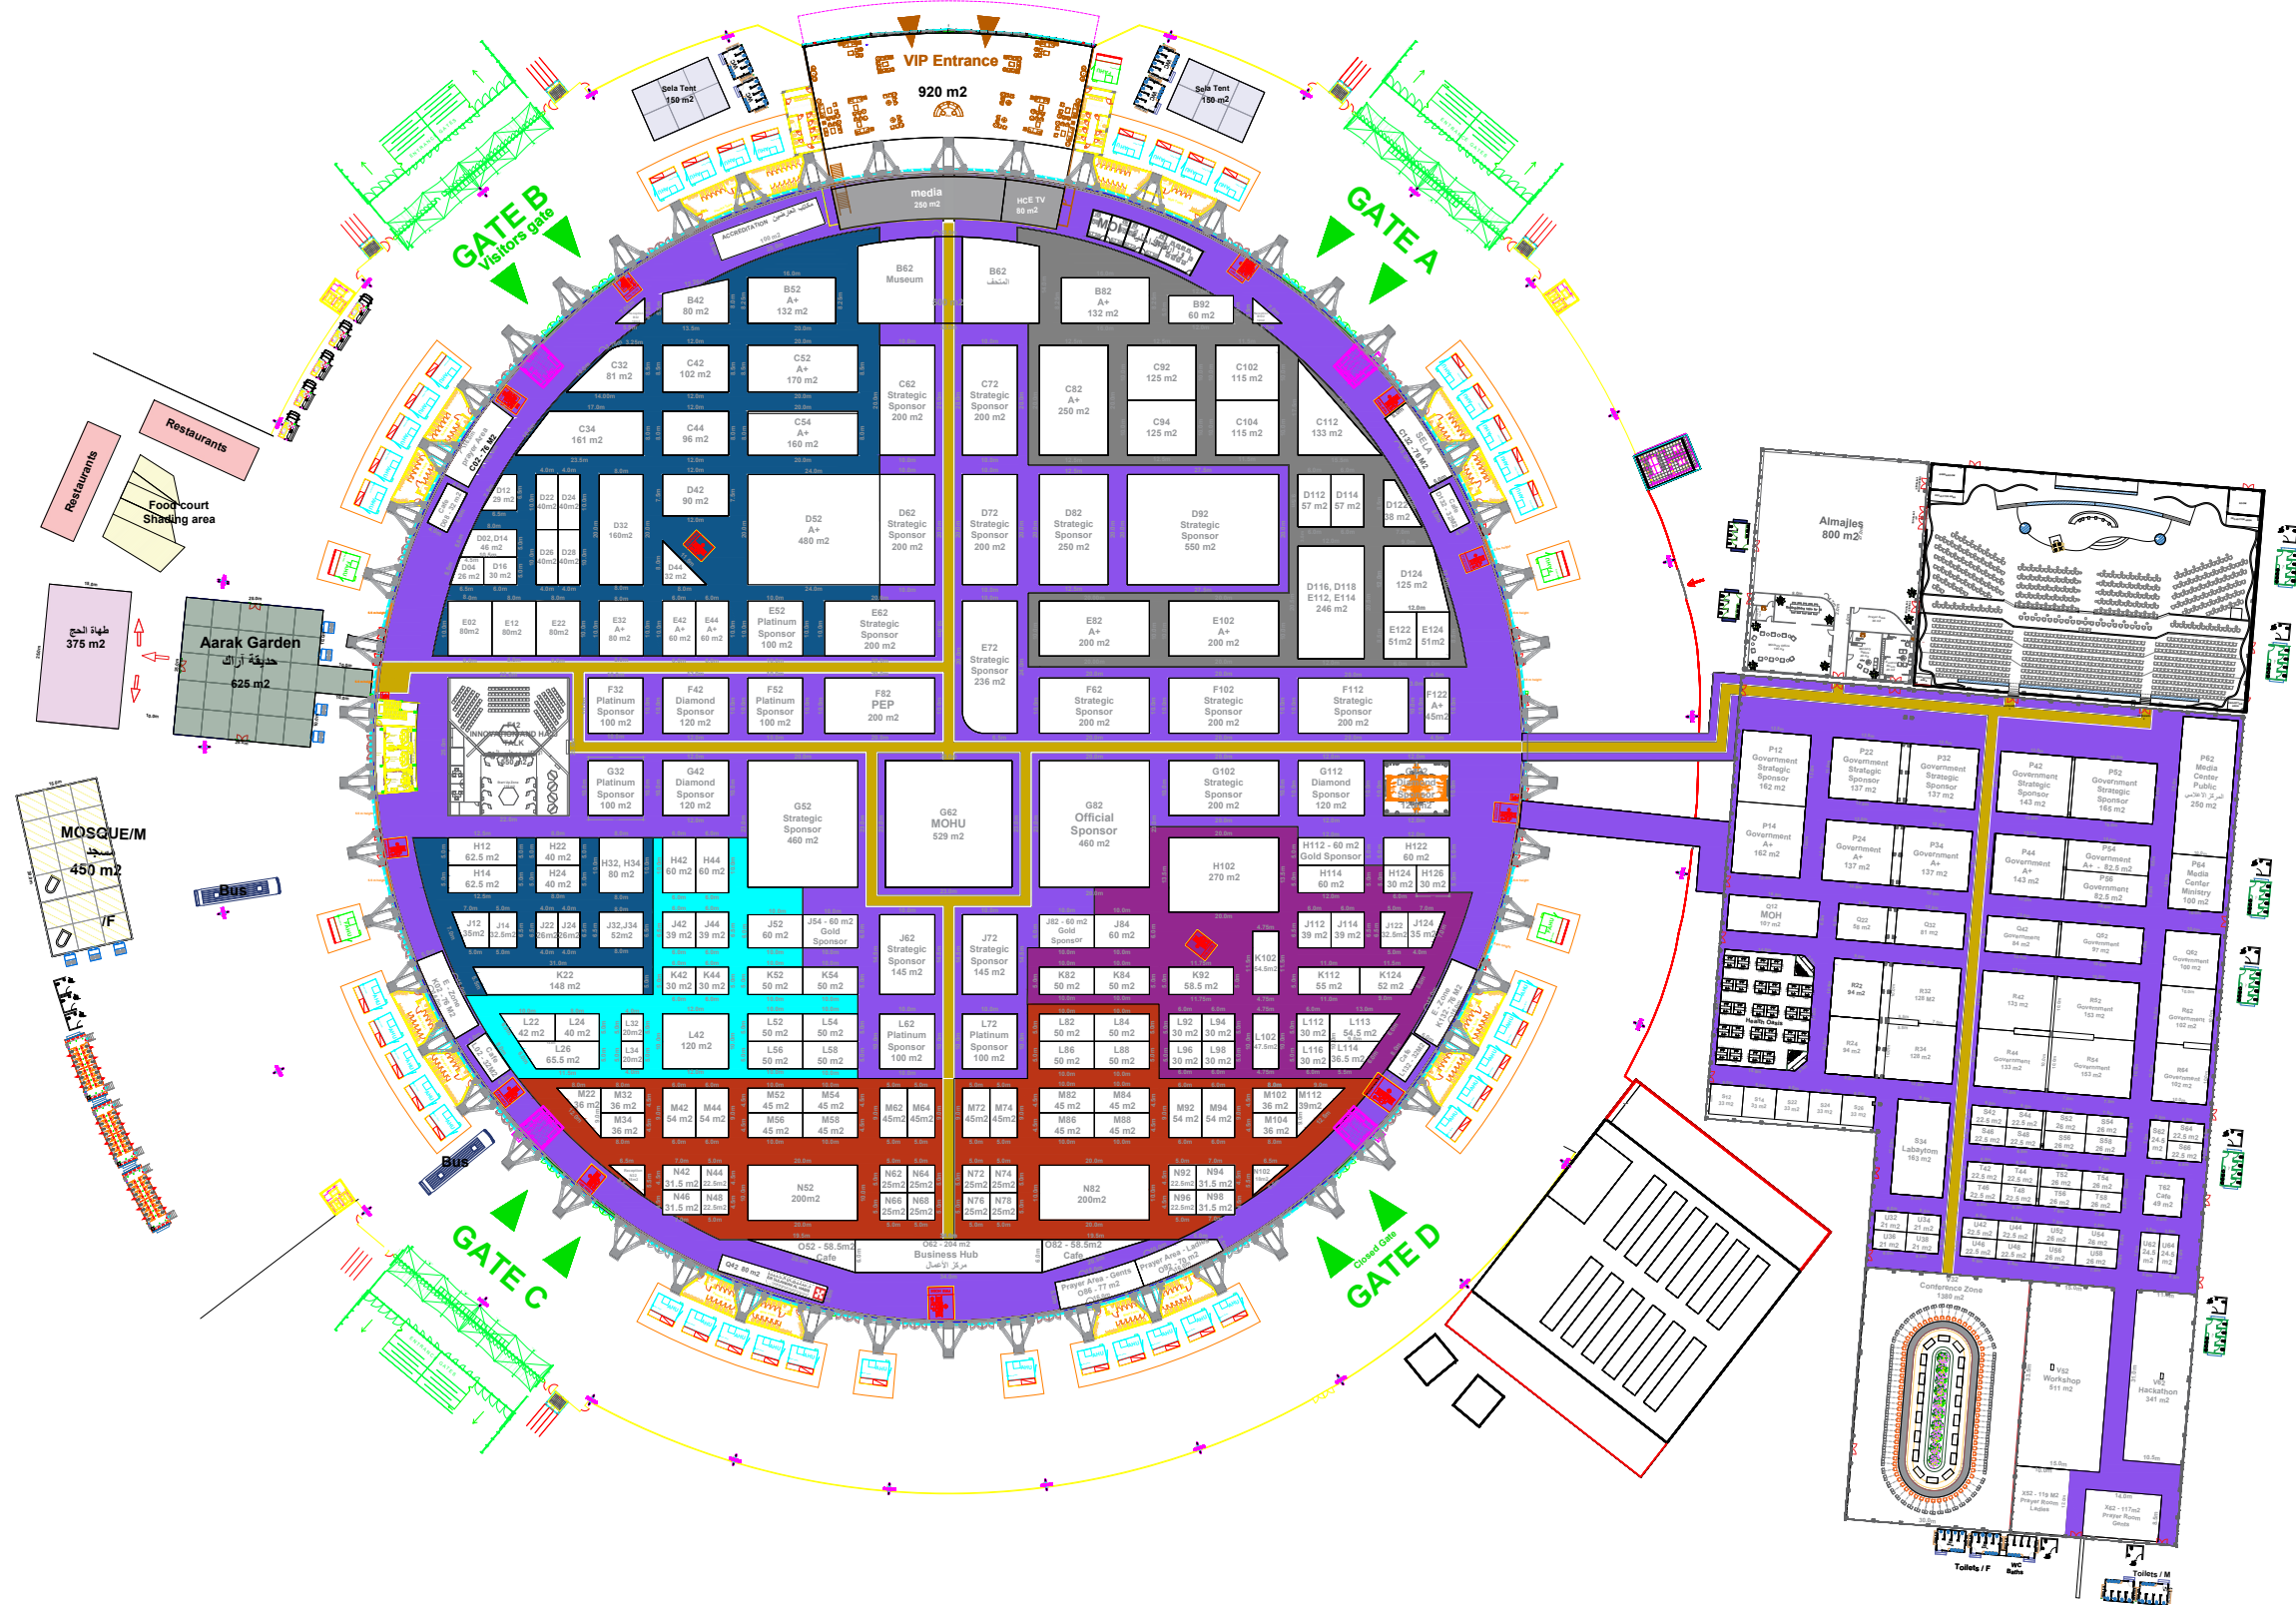

- Note:
- This drawing is issued by Sela and shall be considered as reference document.
 - This drawing to be developed by the responsible stakeholder, then to be coordinated and reviewed by the consultant.
 - All works shall be developed and comply with consultant technicalities & approved standards.
 - No alterations to this drawing are allowed without Sela approval.
 - This drawing is the basis and reference for any other party who will develop subsequent technical designs.

REV. NO.	DATE	DESCRIPTION	BY
00	DATE	DES	BY
STATUS	NAME	INITIALS	INITIALS
DESIGNED	Arif Alhamdan	AA	21-Oct-2025
CHECKED	Amjad Alhusaini	AHO	21-Oct-2025
CLIENT REVIEW	APPROVED	APPROVED	APPROVED

Key Plan :

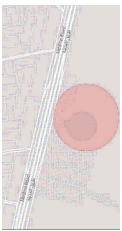

SITE NAME	PHASE	BLOCK CODE
Jeddah Superdome	na	na
DRAWING TITLE		
DWGTTITLE		
DRAWING NO.		REV.
1641_HCE_PHNA_ARC_MP_REV65		65
SCALE	DATE	
FIT TO PAPER	21-OC-2025	
ISSUED FOR DEVELOPMENT		SHEET NO.
		01 OF 01